


D1-SITUASJONSPLAN

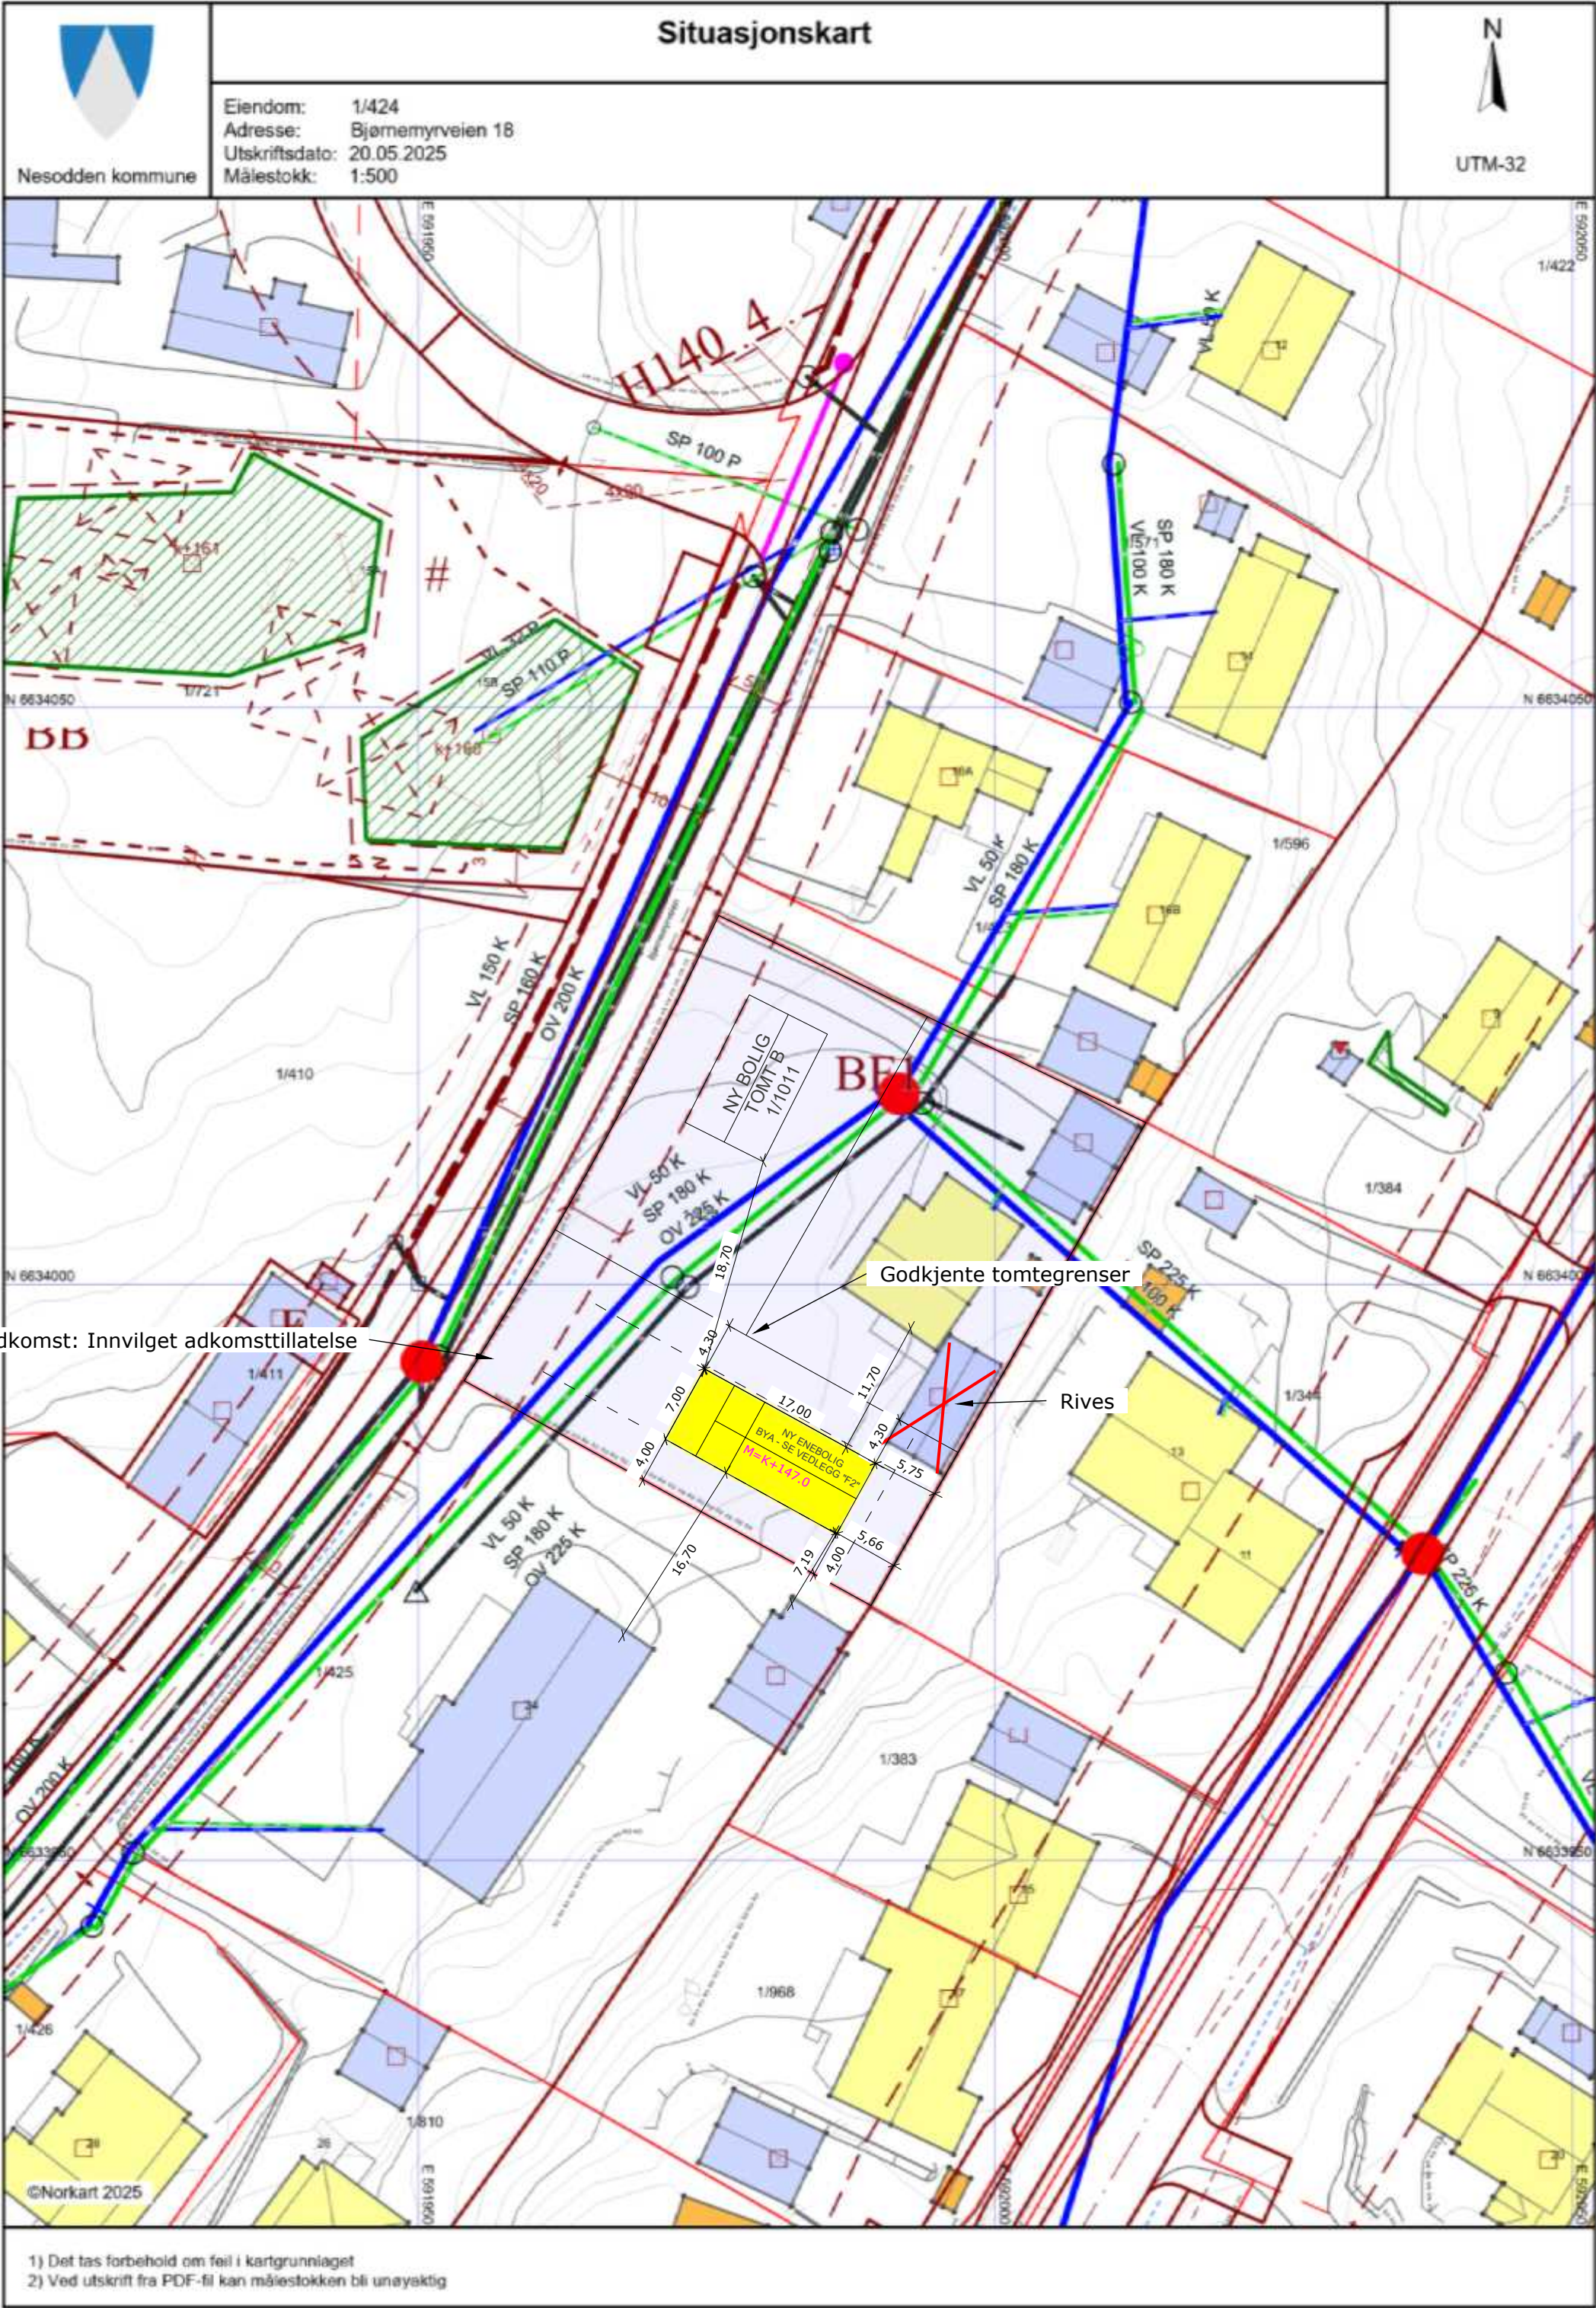

1) Det tas forbehold om feil i kartgrunnlaget
2) Ved utskrift fra PDF-fil kan målestokken bli unøyaktig

Situasjonskart

Nesodden kommune

Eiendom: 1/424
Adresse: Bjørnemyrveien 18
Utskriftsdato: 20.05.2025
Målestokk: 1:500

N

UTM-32


NY BOLIG
TOMT B
1/1011


NY ENEROLIG
BYÅ - SE VEDLEGG T2

1/424

1/425

1/426

1/410

1/411

1/383

1/384

1/346

1/596

1/968

1/810

1/721

1/722

1) Det tas forbehold om feil i kartgrunnlaget
2) Ved utskrift fra PDF-fil kan målestokken bli unøyaktig

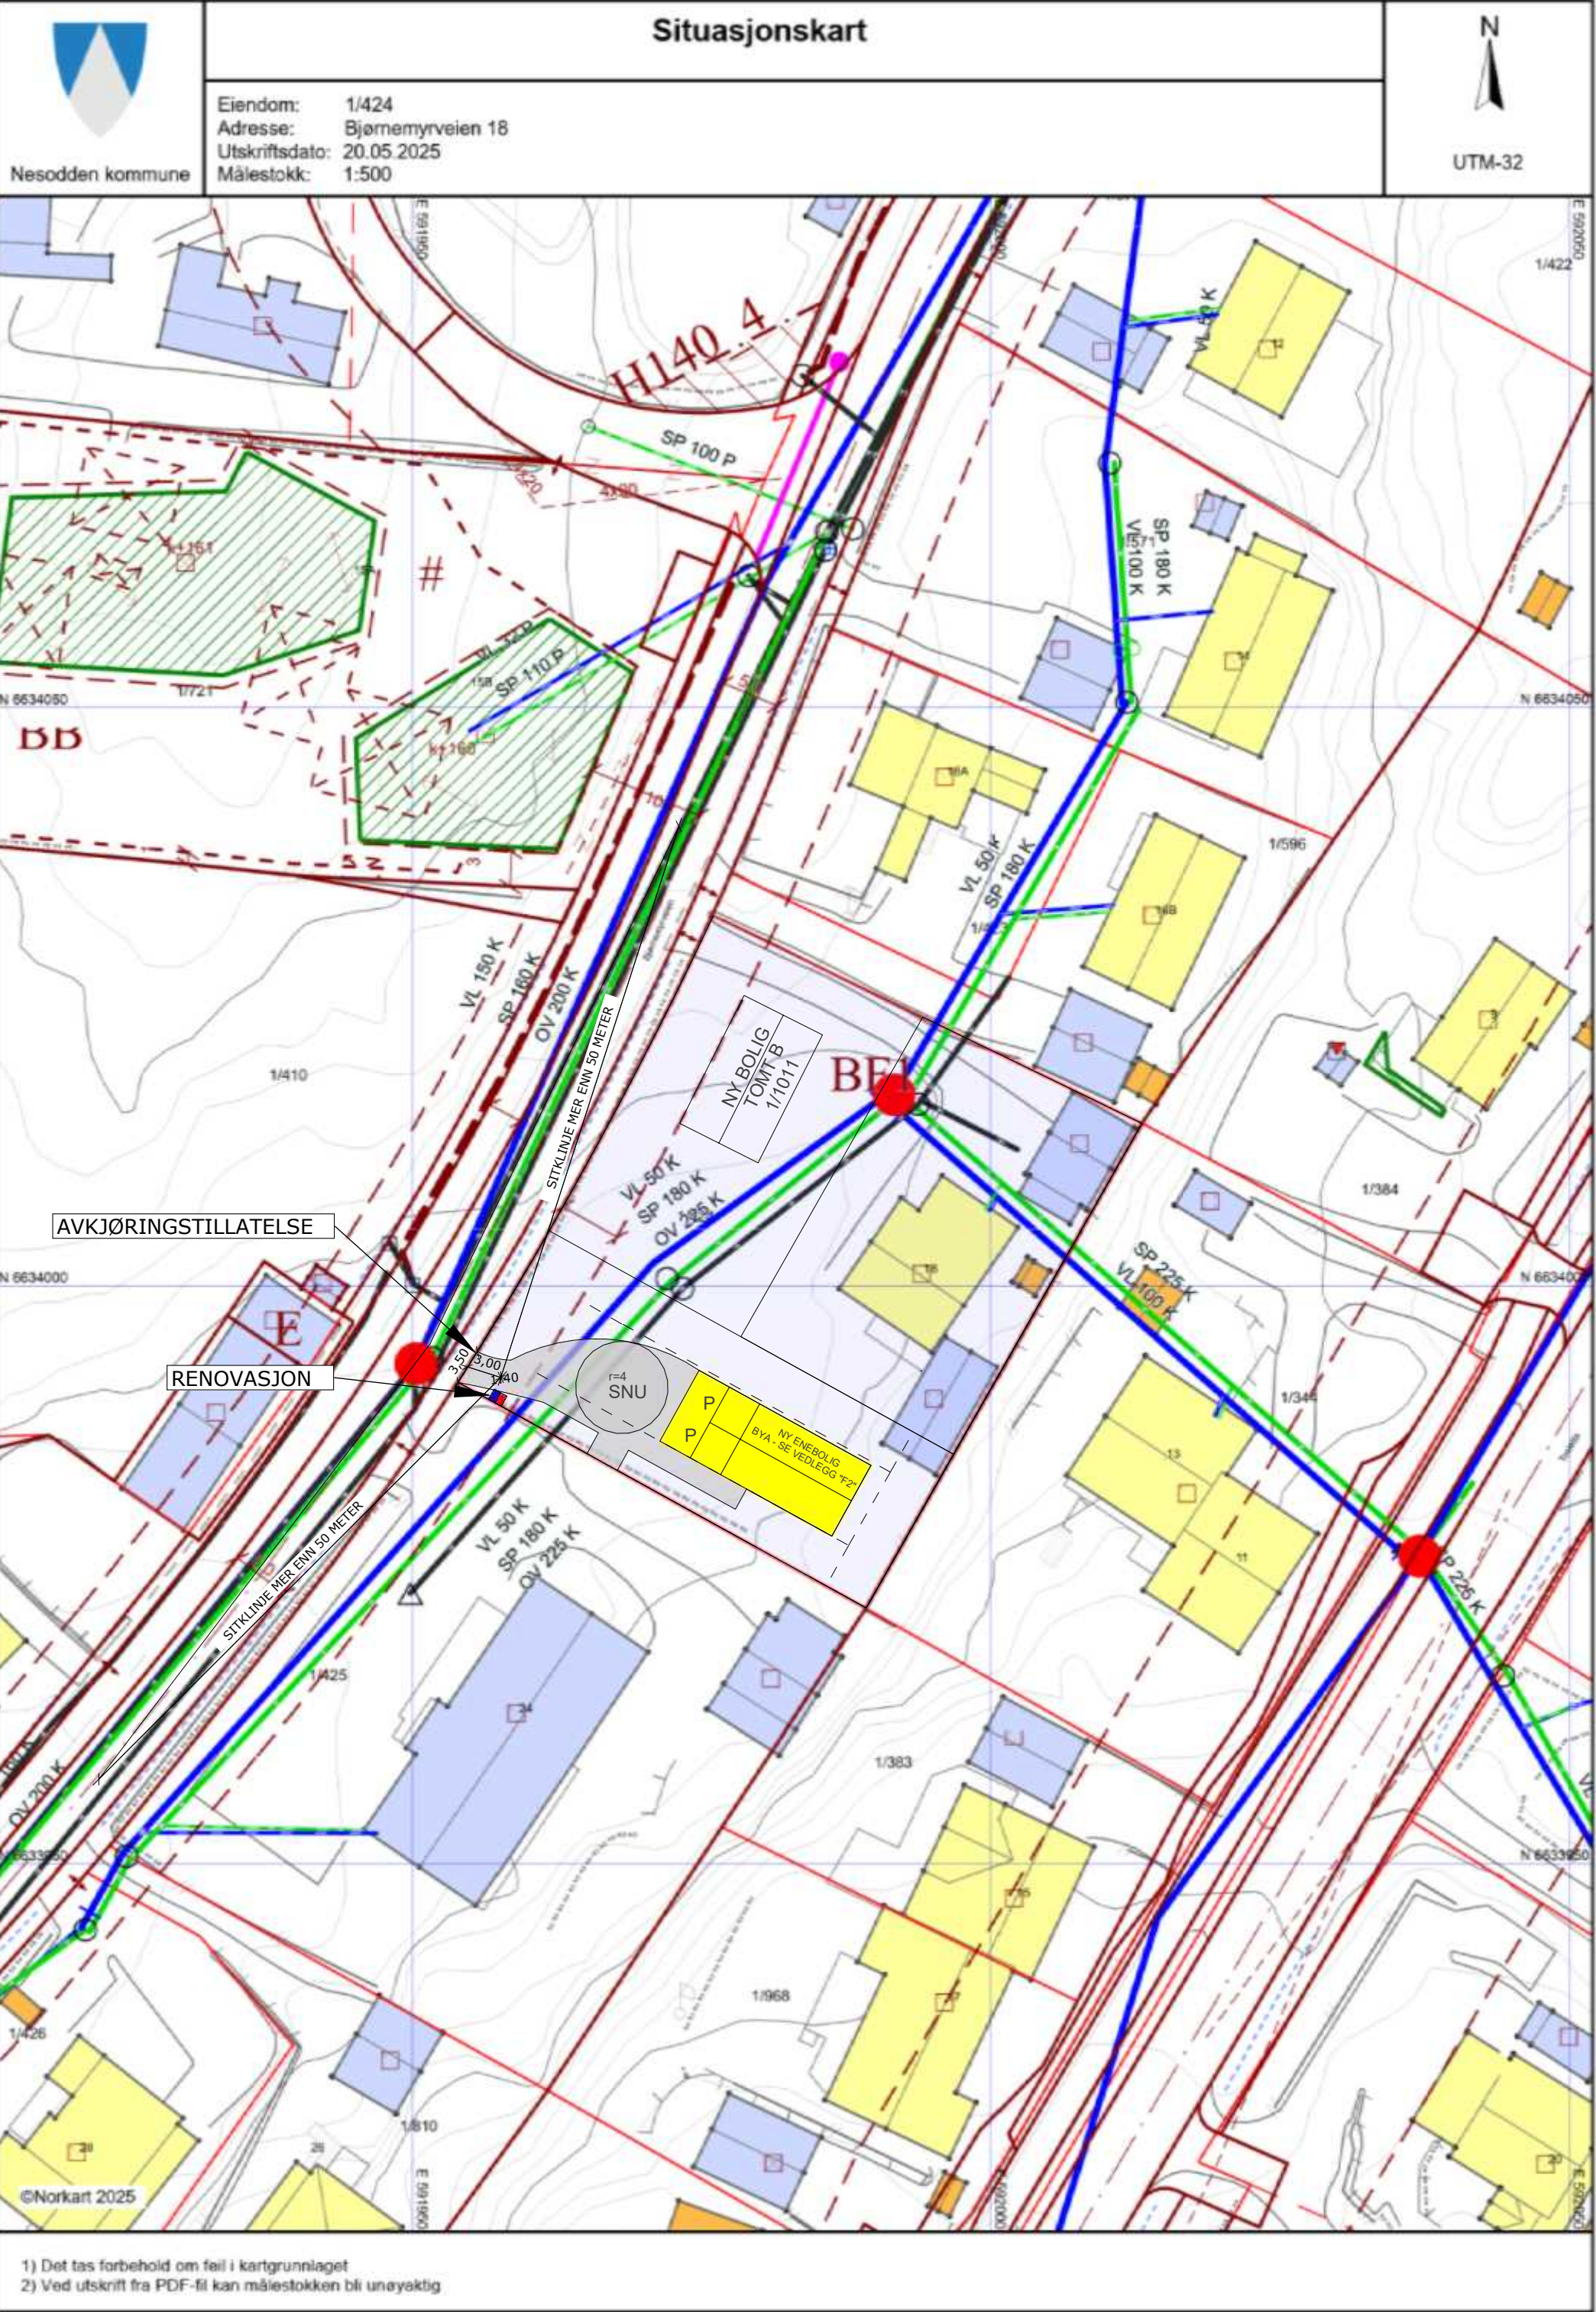

1) Det tas forbehold om feil i kartgrunnlaget
2) Ved utskrift fra PDF-fil kan målestokken bli unøyaktig

